

ADDENDUM NO. 1
Invitation for Bids
Kirk Hangar Foundation Installation

This Addendum No. 1 is hereby issued to modify and supplement the Invitation for Bids ("IFB") dated January 28, 2026, for the **Kirk Hangar Foundation Installation** project. All provisions of the IFB not expressly modified herein shall remain in full force and effect.

1. Addition of Development Site Exhibit

The IFB is hereby amended to include a **Development Site Exhibit**, identified as **Schedule D**, depicting the general location, limits, and boundaries of the proposed hangar development area.

Schedule D is provided for informational and coordination purposes and is intended to assist bidders in understanding site access, orientation, and general development context. Bidders are responsible for verifying all site conditions and dimensions as required by the IFB.

2. Incorporation by Reference

Schedule D is hereby incorporated into the IFB by reference.

3. Acknowledgment


Bidders must acknowledge receipt of this Addendum No. 1 on the Bid Cover Page / Signature Affidavit. Failure to acknowledge this Addendum may result in rejection of the bid as non-responsive.



Issued By: _____

Benjamin Leischner, A.A.E
Executive Director
Metropolitan Airport Authority of Rock Island County, Illinois

Dated: January 29, 2026

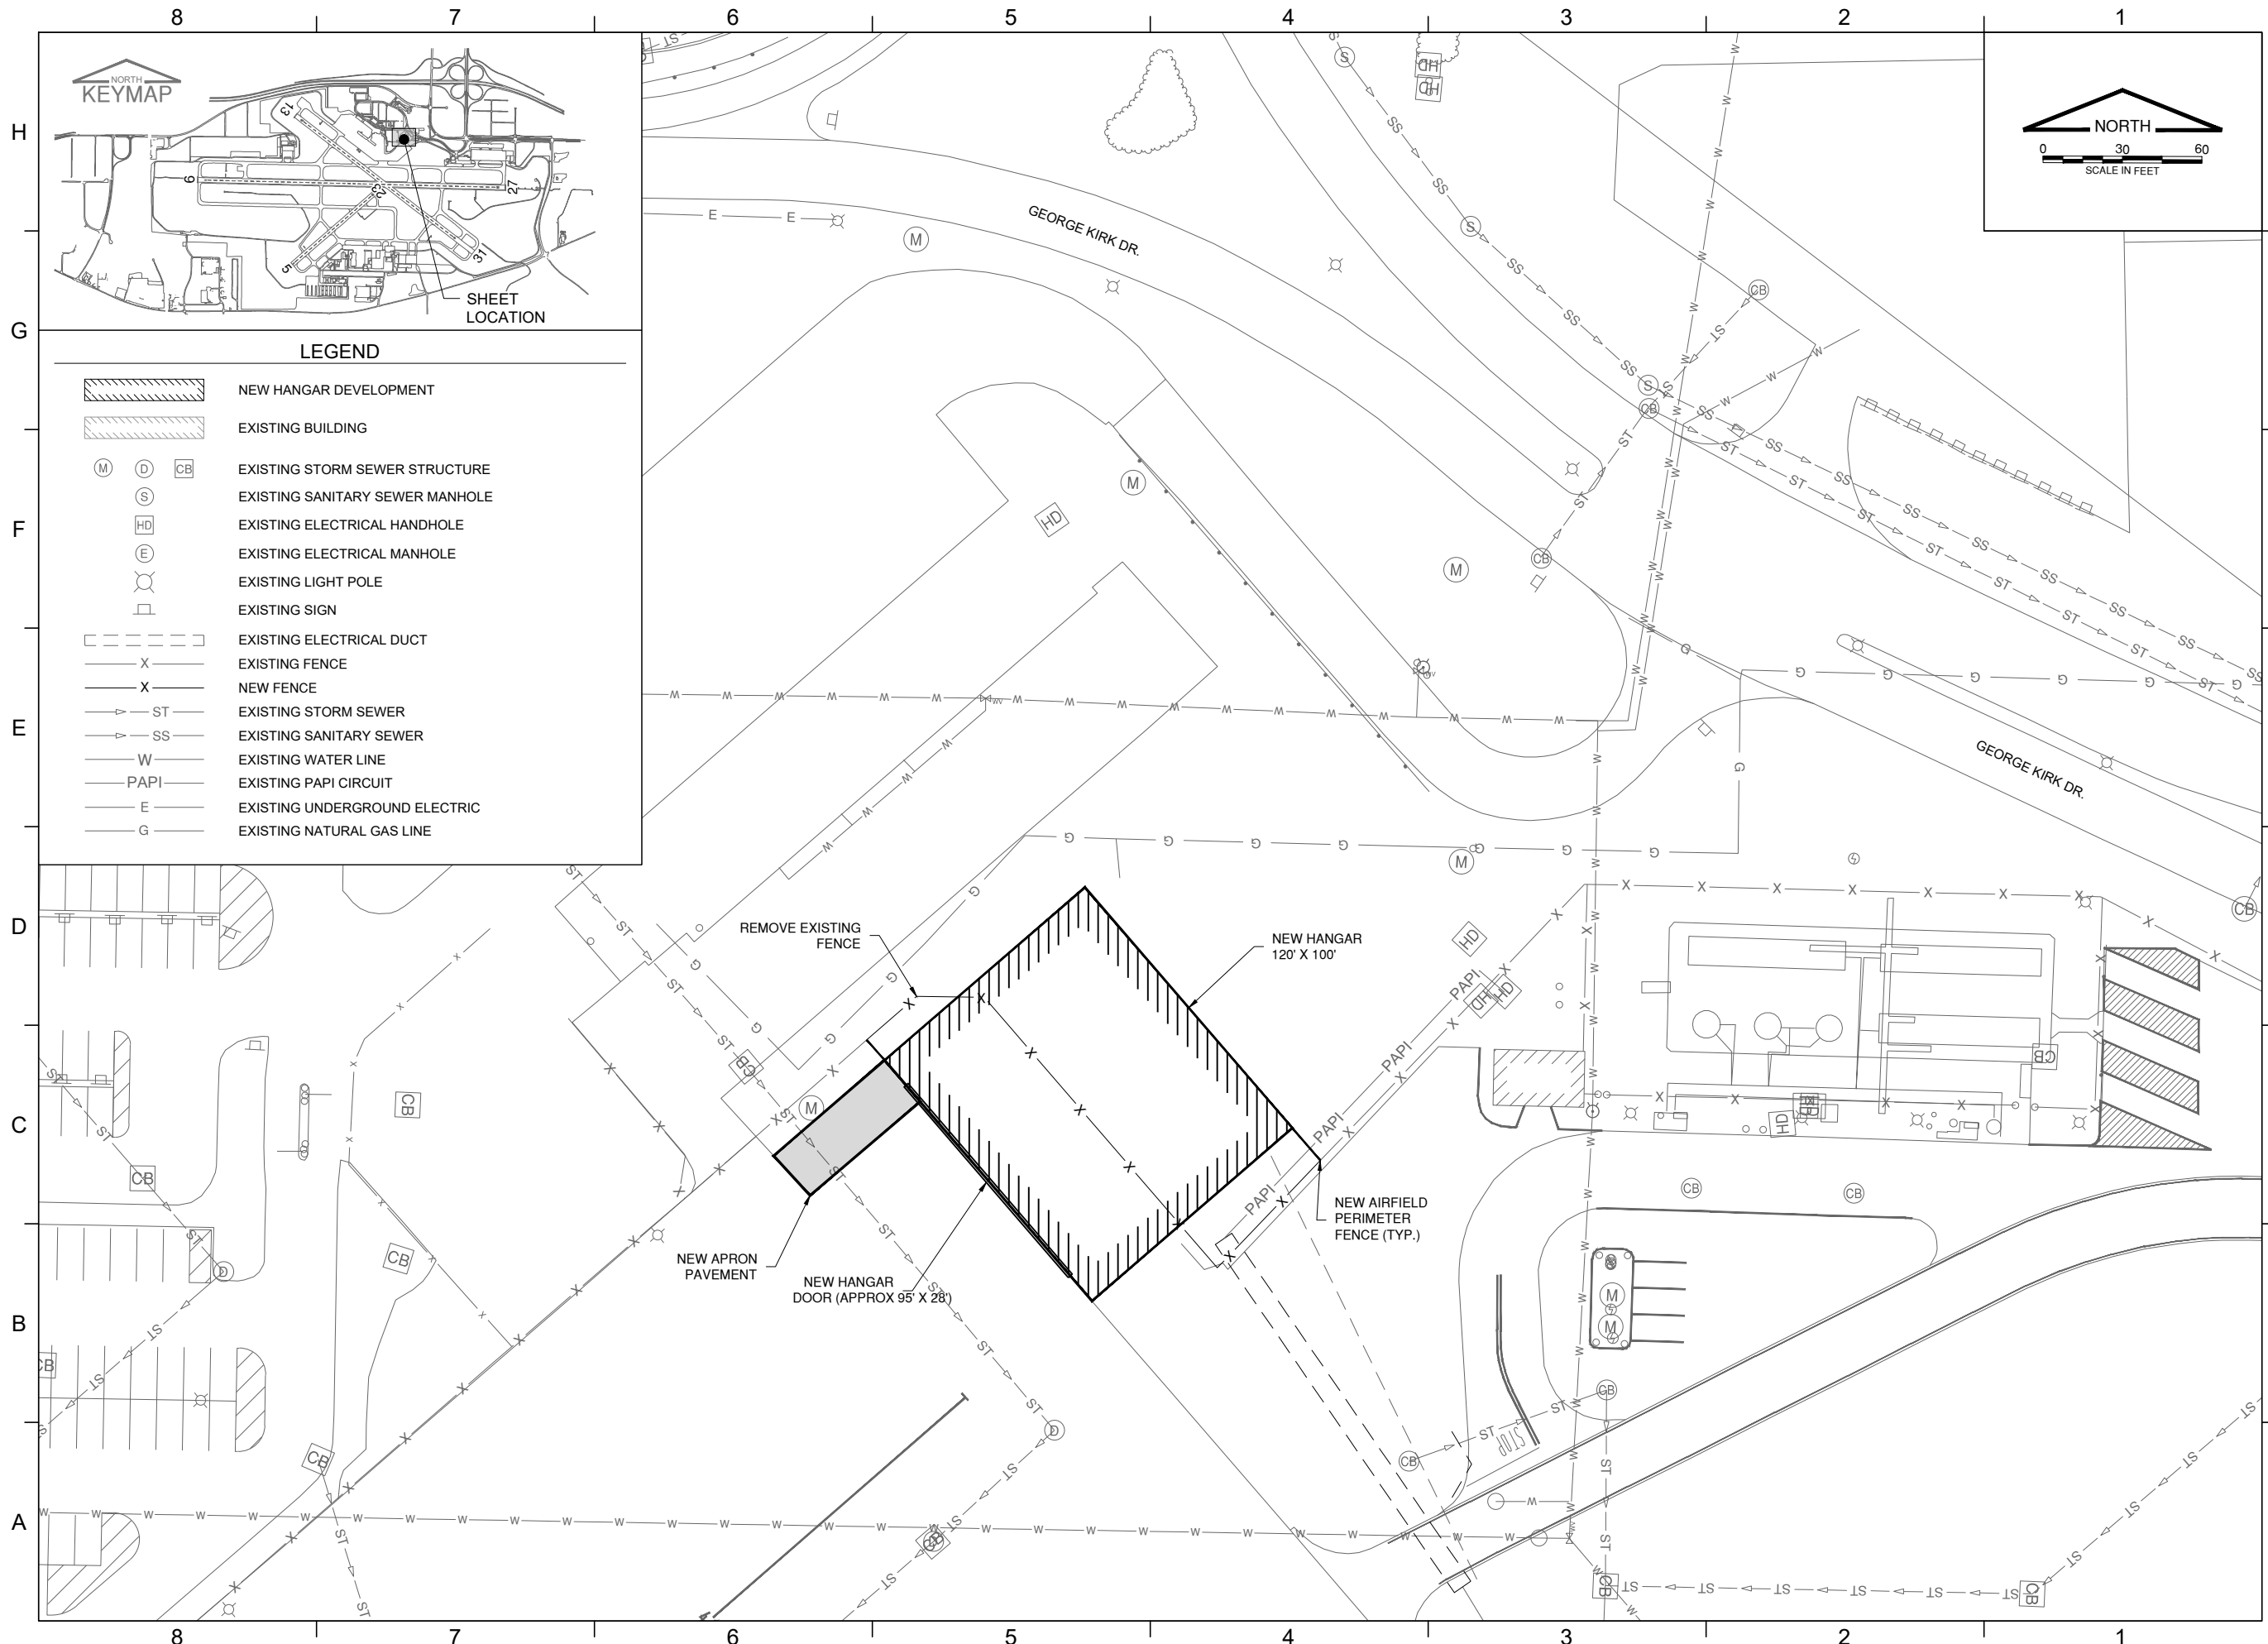

QUAD CITIES
INTERNATIONAL AIRPORT
MOLINE, IL

METROPOLITAN
AIRPORT AUTHORITY OF
ROCK ISLAND COUNTY

APPROVED AS WORKING PLAN		
BY:		
REV	DATE	DESCRIPTION
PROJECT NAME:		

KIRK HANGAR
DEVELOPMENT

SHEET TITLE:

SITE PLAN EXHIBIT

DESIGNED:	DRAWN:	CHECKED:
CMT-MLI	CMT-MLI	CMT-MLI

PROJECT NO.:
DATE: AUGUST 13, 2025

SHEET NO.	REVISION
SHEET 01 OF 01 SHEETS	